

Special Libraries Association

13-15 June 2010
Ernest N. Morial Convention Center
New Orleans, LA
Halls A, B

139 Campanelli Drive
Middleborough, MA 02346
Phone: 508.946.8500
Fax: 508.923.1409


Account Executive: Susan Dos Reis

Revision Date: 09.11.09

Rev. # 32

Drawn By: Jocelyn Souto

Scale:

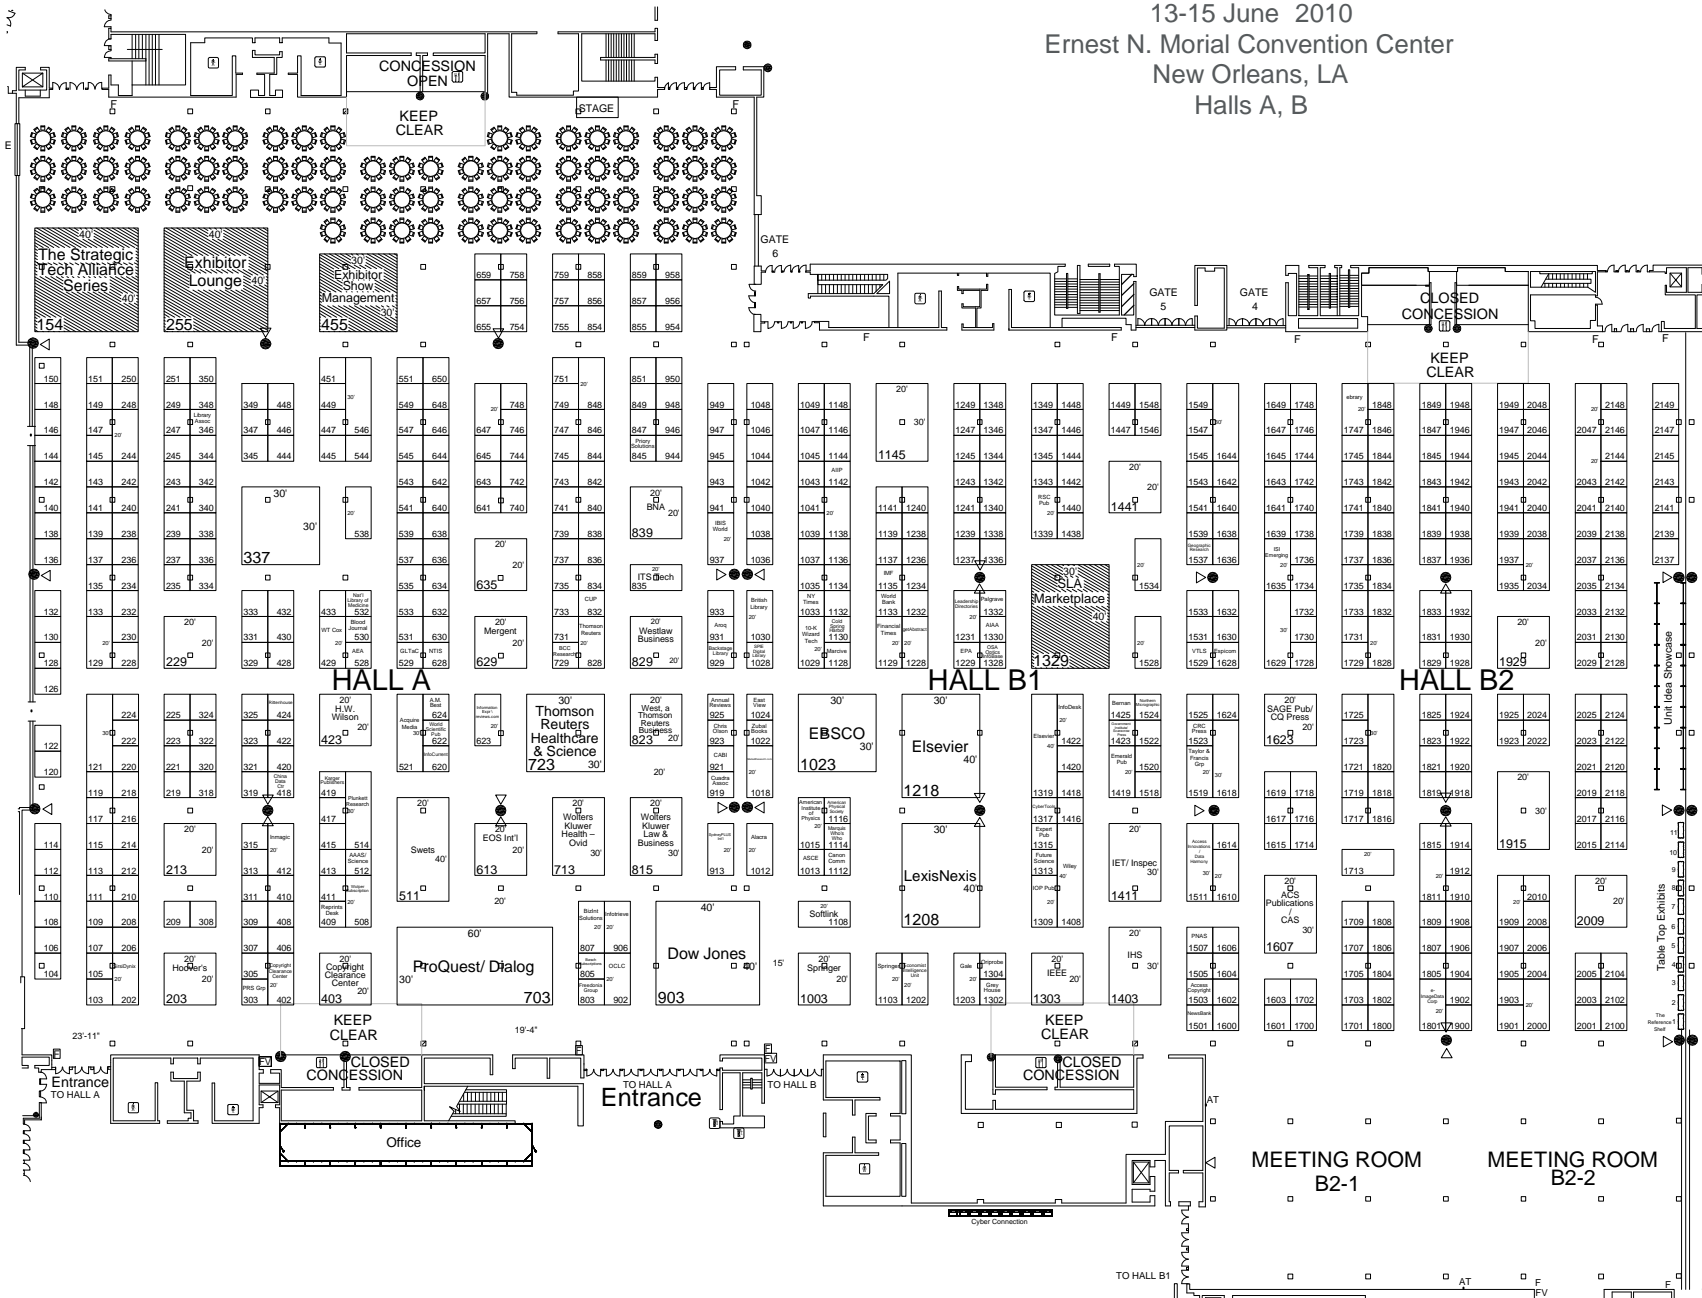

ELECTRICAL, HALLS A through E -
In truss above column line(s) running down the center of each hall - continuous 1,000 amp (minimum), 480-volt, 3-phase, 3-wire plug-in bus duct.
Above first and last phase in each service-way column line, two 400-amp and two 100-amp, 120/208-volt receptacles.

- COLUMNS:**
- DENOTES COLUMN (6" DIAMETER) EXHIBIT HALLS
 - DENOTES COLUMN (2'-0" DIAMETER) BALLROOM 1
 - 6'-0" DIAMETER LOBBY IN TRUSS
 - 9'-0" x 9'-0" WITH COLUMN-FREE AREAS MEASURING 16'-0" x 20' IN HALLS A, C, AND D. HALL F HAS 86,868 sq ft of column-free areas.
 - ◇ 30' x 30' IN ENTRANCE TO HALLS G AND I AND ALONG NORTHWEST COLUMN LINE IN HALLS H AND I.
 - ▲ DENOTES COLUMN (17'-0" DIAMETER) (BRIDGE COLUMN)

CEILING HEIGHTS:
HALLS A-E, G-J:
27'-0" MINIMUM UNDER SERVICEWAYS
59'-0" TO TRUSS PEAKS
6'-0" TO ROOF PEAK

SOLD/AVAILABLE as of 09/11/2009

25% - 25,000 SqFt Reserved
45% - 50,000 SqFt Available

Dimension	Size	Qty	SqFt	Reserved	Available
10'x10'	100	516	51,600	55	459
10'x20'	200	50	10,000	33	11
10'x30'	300	9	2,700	3	0
10'x40'	400	2	800	2	0
20'x20'	400	17	8,800	11	0
20'x30'	600	7	4,200	0	0
20'x40'	800	1	800	1	0
20'x50'	1,000	2	2,000	2	0
40'x40'	1,600	1	1,600	1	0
30'x60'	1,800	1	1,800	1	0
Totals:	609	85,400	119	40	

Class Inventory as of 09/11/2009

Dimension	Size	Qty	SqFt	Reserved	Available
20'x20'	800	1	800	1	0
20'x40'	1,200	2	2,400	2	0
40'x40'	1,600	2	3,200	2	0
Totals:	4	5,300	4	0	

Disclaimer
Every effort has been made to ensure the accuracy of all information contained on this floor plan. However no warranties, either expressed or implied are made with respect to this floor plan. If the location of building columns, utilities or other architectural components of the facility is a consideration in the construction or usage of an exhibit, it is the sole responsibility of the exhibitor to physically inspect the facility to verify all dimensions and locations.

*This floor plan is subject to fire marshal approval.