

Special Libraries Association

14-17, June 2009

Walter E Washington Convention Center

Washington DC

INFO-EXPO - Halls D & E


SOLD/UNSOLD as of 06/03/2009

95% - 46,100 SqFt Rented
5% - 2,300 SqFt Available

Dimension	Size	Qty	SqFt	Rented	Available
10'x10'	100	197	19,700	180	17
10'x20'	200	45	9,000	44	1
10'x30'	300	3	900	3	0
10'x40'	400	2	800	2	0
20'x20'	400	13	5,200	12	1
20'x30'	600	6	3,600	6	0
20'x40'	800	1	800	1	0
30'x30'	900	2	1,800	2	0
40'x40'	1,600	3	4,800	3	0
30'x60'	1,800	1	1,800	1	0
Totals:		273	48,400	254	19

Class Inventory as of 06/03/2009 Management

Dimension	Size	Qty	SqFt	Rented	Available
10'x10'	100	2	200	2	0
10'x20'	200	1	200	1	0
10'x30'	300	1	300	1	0
30'x30'	900	1	900	1	0
30'x50'	1,500	1	1,500	1	0
40'x40'	1,600	2	3,200	2	0
Totals:		8	6,300	8	0

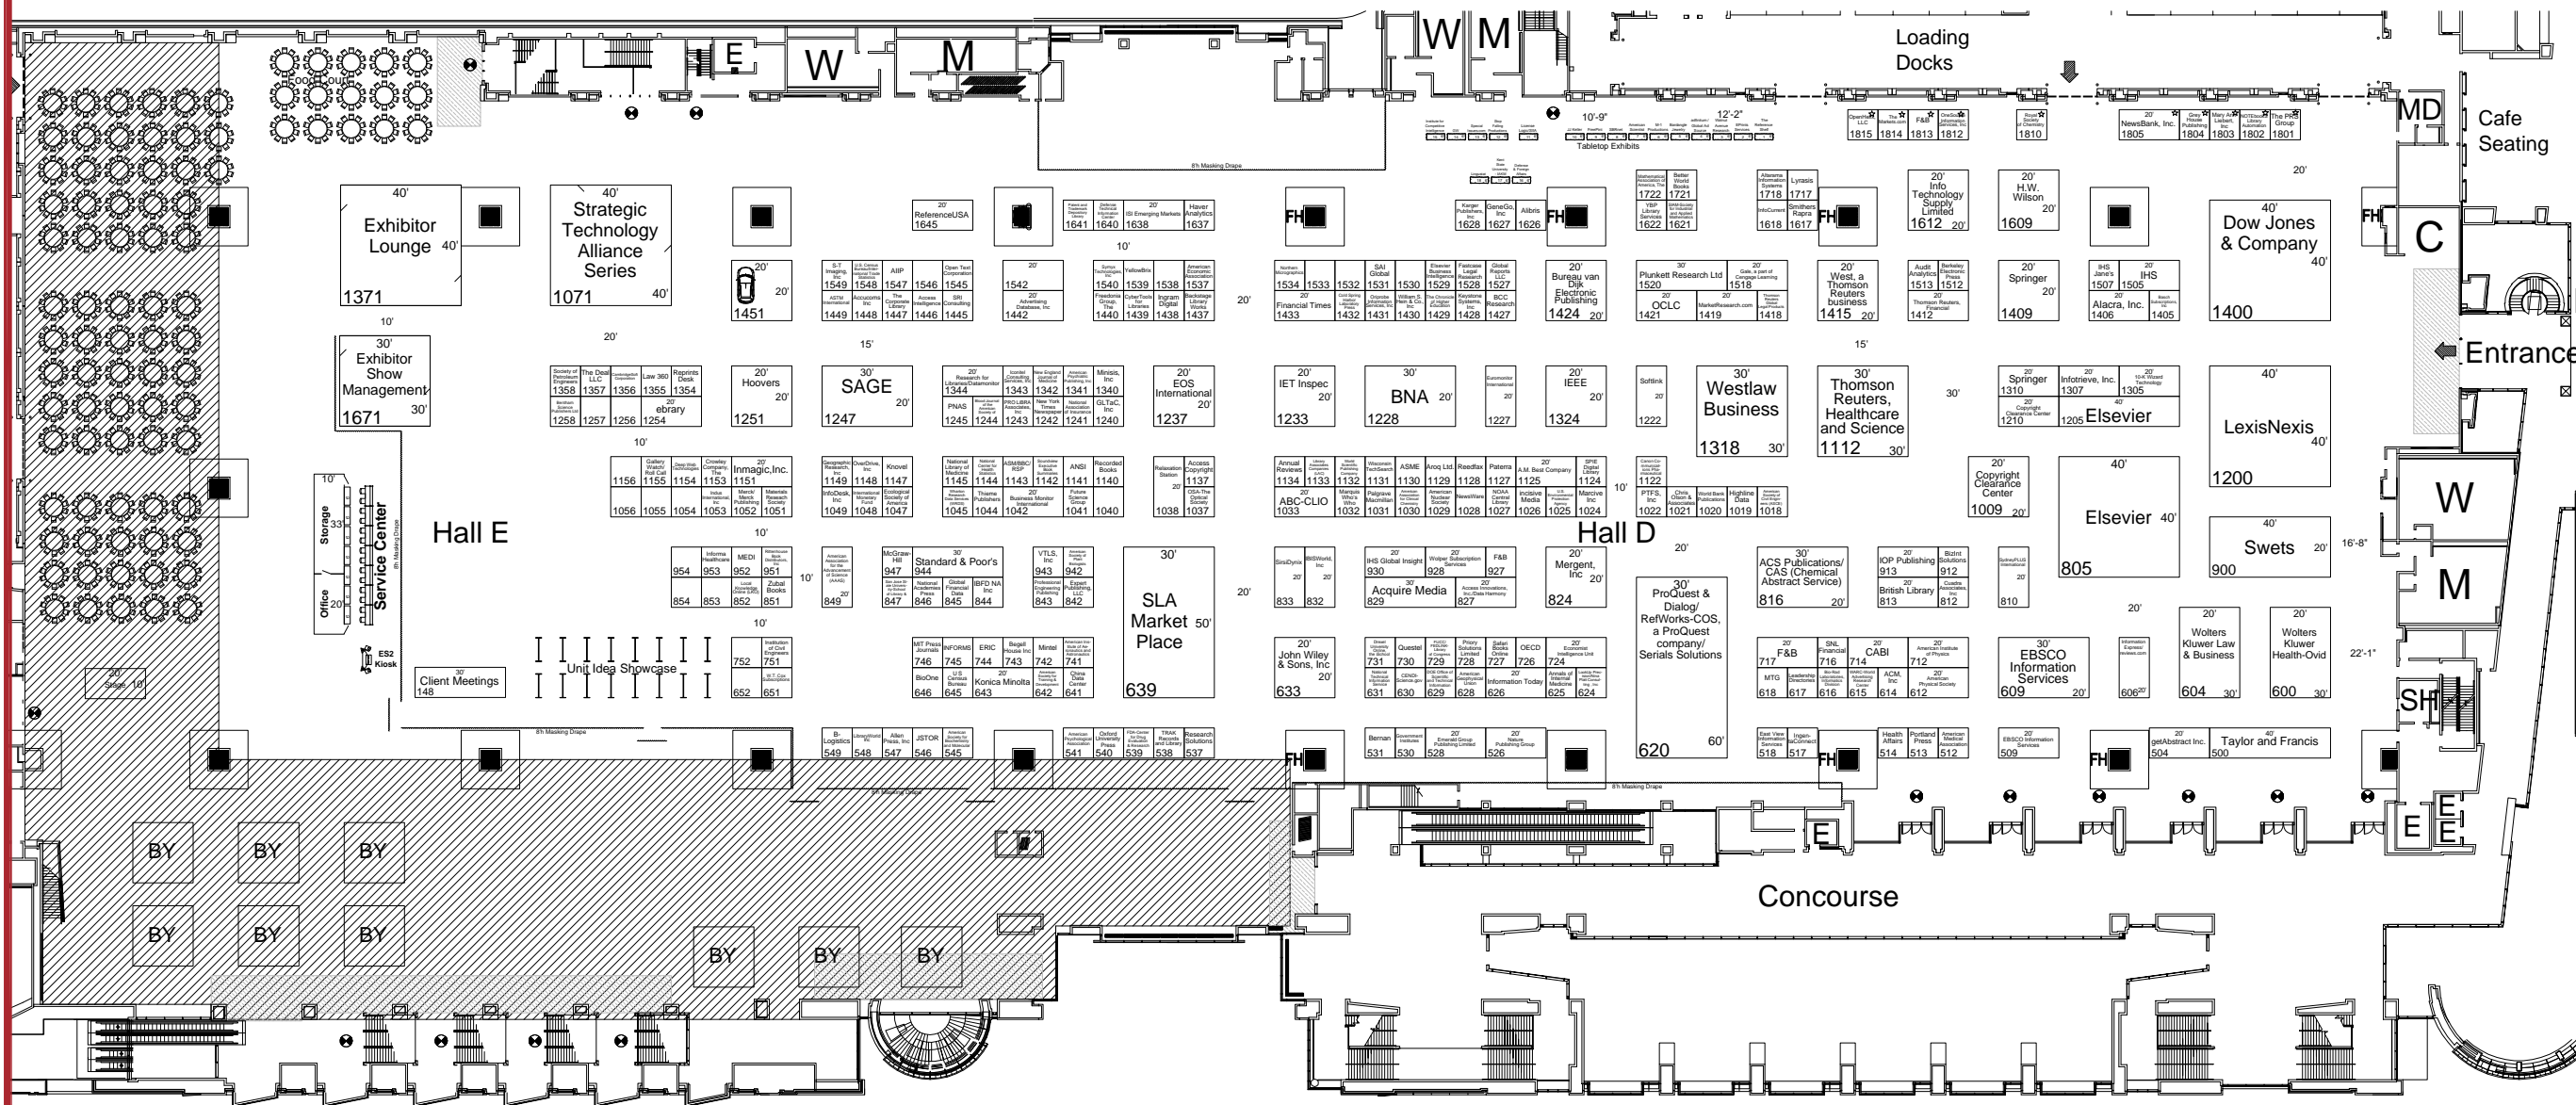

139 Campanelli Drive
Middleborough, MA 02346
Phone: 508.946.8500
Fax: 508.923.1409

Account Executive: Susan Dos Reis

Revision Date: 06-03-09

Rev. # 74

Drawn By: Jocelyn Souto

Scale: Fit to Page

KEY TO PLAN

- WCC Washington Convention Center
- E Elevator
- SH Show Office
- M Men's Restroom
- W Women's Restroom
- MD Medical Aid
- MC Mechanical Room
- Emergency Exit

★ - Last In / First Out
Booths Are 10' x 10' (Unless Noted Otherwise)
Aisles Are 10' Wide (Unless Noted Otherwise)
Ceiling Height 30' - 50'

- Low Ceiling Height 30'
- 6' unobstructed zone around columns for fire safety and utilities access

Disclaimer
Every effort has been made to ensure the accuracy of all information contained on this floor plan. However no warranties, either expressed or implied are made with respect to this floor plan. If the location of building columns, utilities or other architectural components of the facility is a consideration in the construction or usage of an exhibit, it is the sole responsibility of the exhibitor to physically inspect the facility to verify all dimensions and locations.

*This floor plan is subject to fire marshal approval.